



SITUÁCIA 1:250

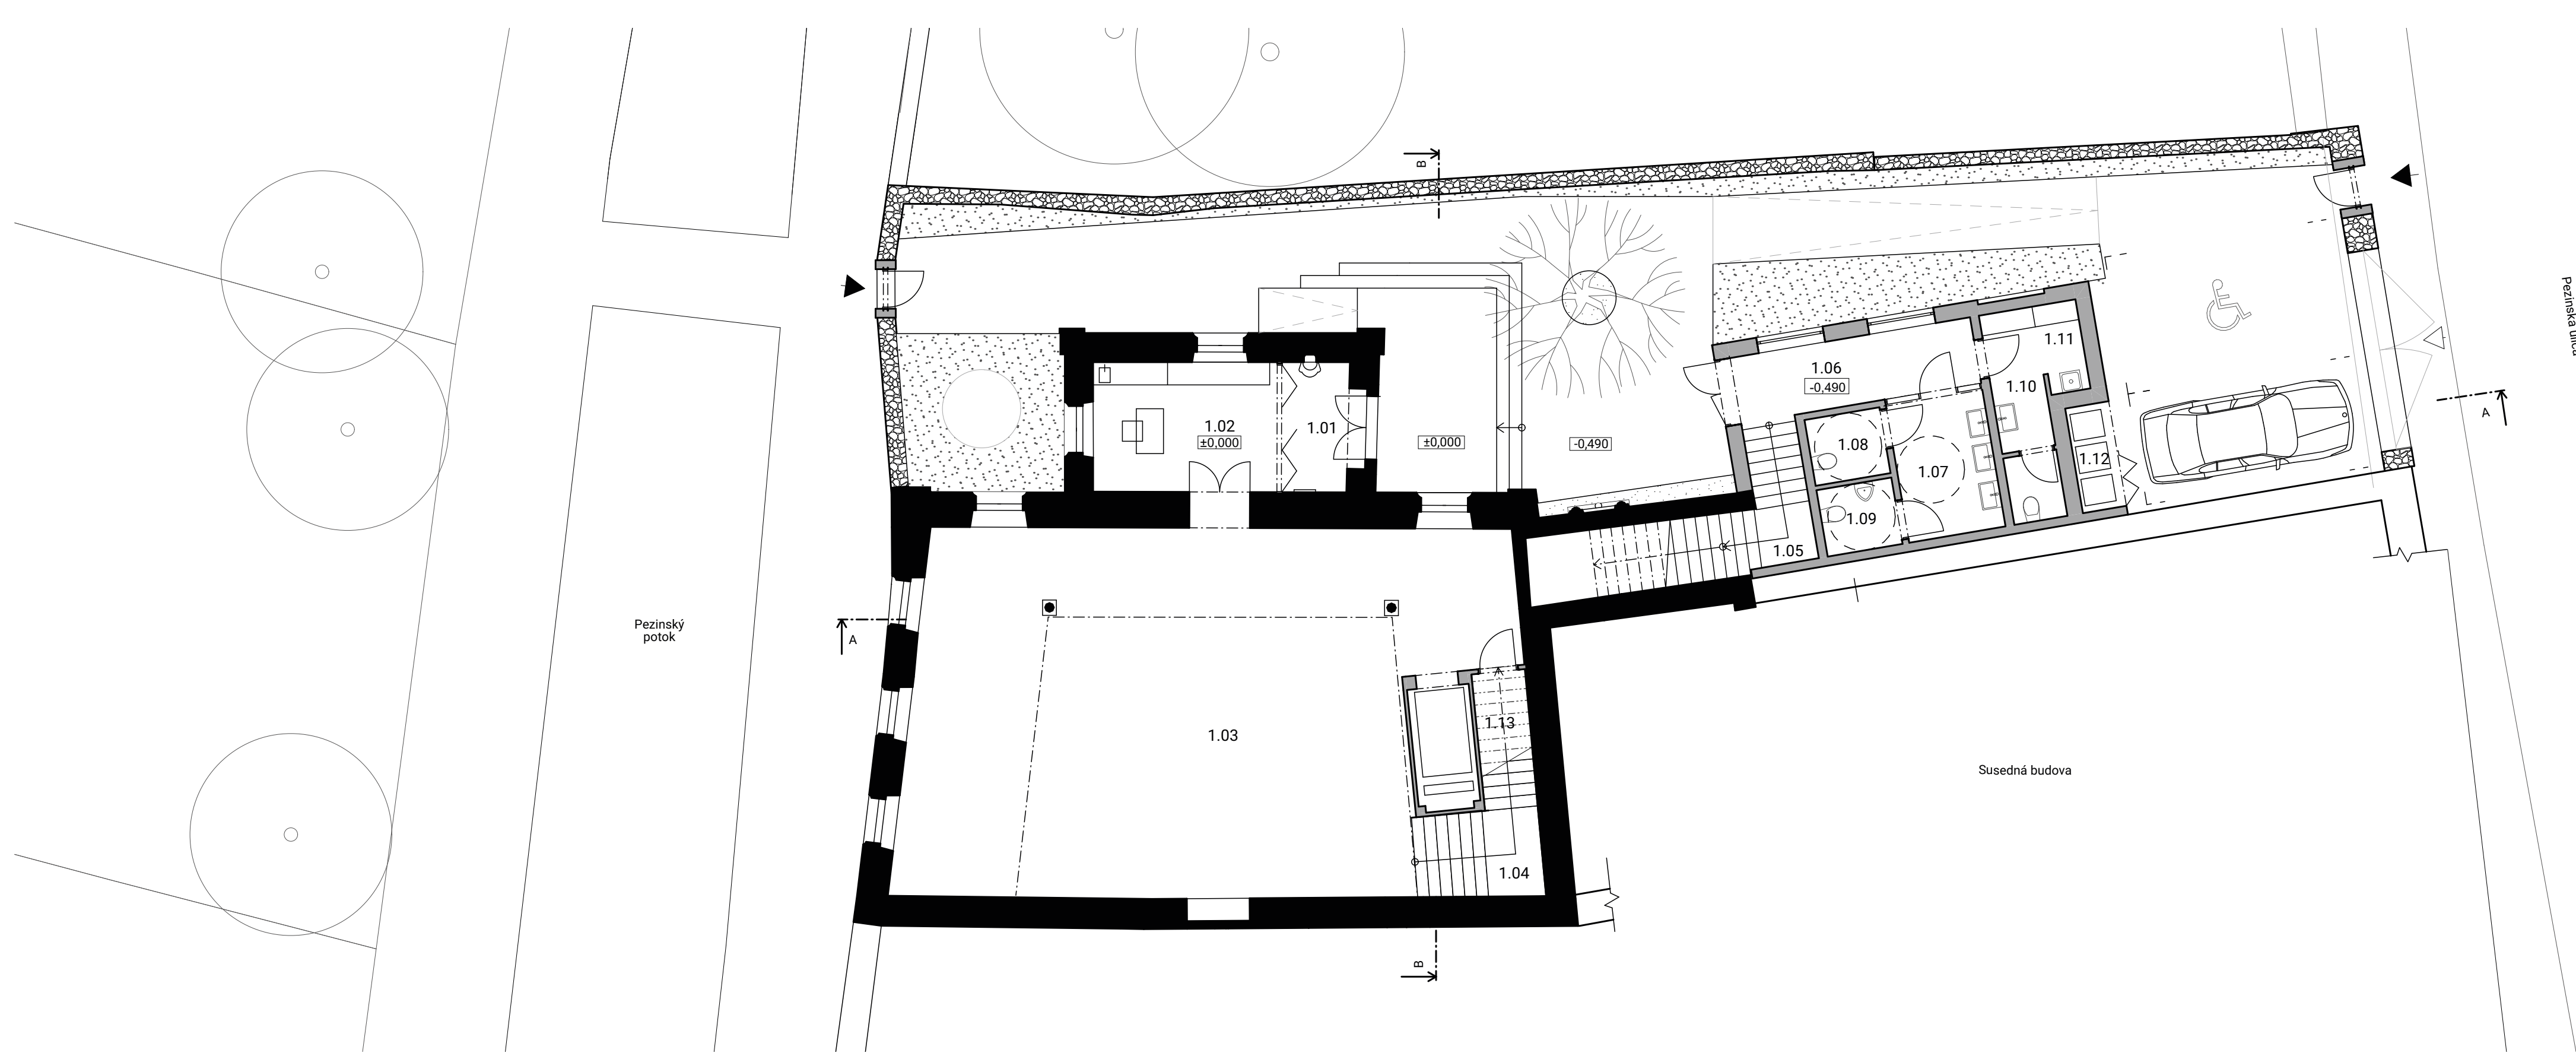

LEGENDA MIESTNOSTI 1.NP

1.01	Zádvrie	4,94 m ²
1.02	Info point	11,22 m ²
1.03	Sála	99,08 m ²
1.04	Schodisko	9,12 m ²
1.05	Schodisko	9,41 m ²
1.06	Chodba	7,76 m ²
1.07	WC predsieň	6,72 m ²
1.08	WC ženy	2,43 m ²
1.09	WC muži	2,47 m ²
1.10	WC zamestnanci	5,67 m ²
1.11	Uprat. miestnosť	1,98 m ²
1.12	Smetné nádoby	2,37 m ²
1.13	Skład	3,63 m ²


PÓDORYS 1.NP 1:100

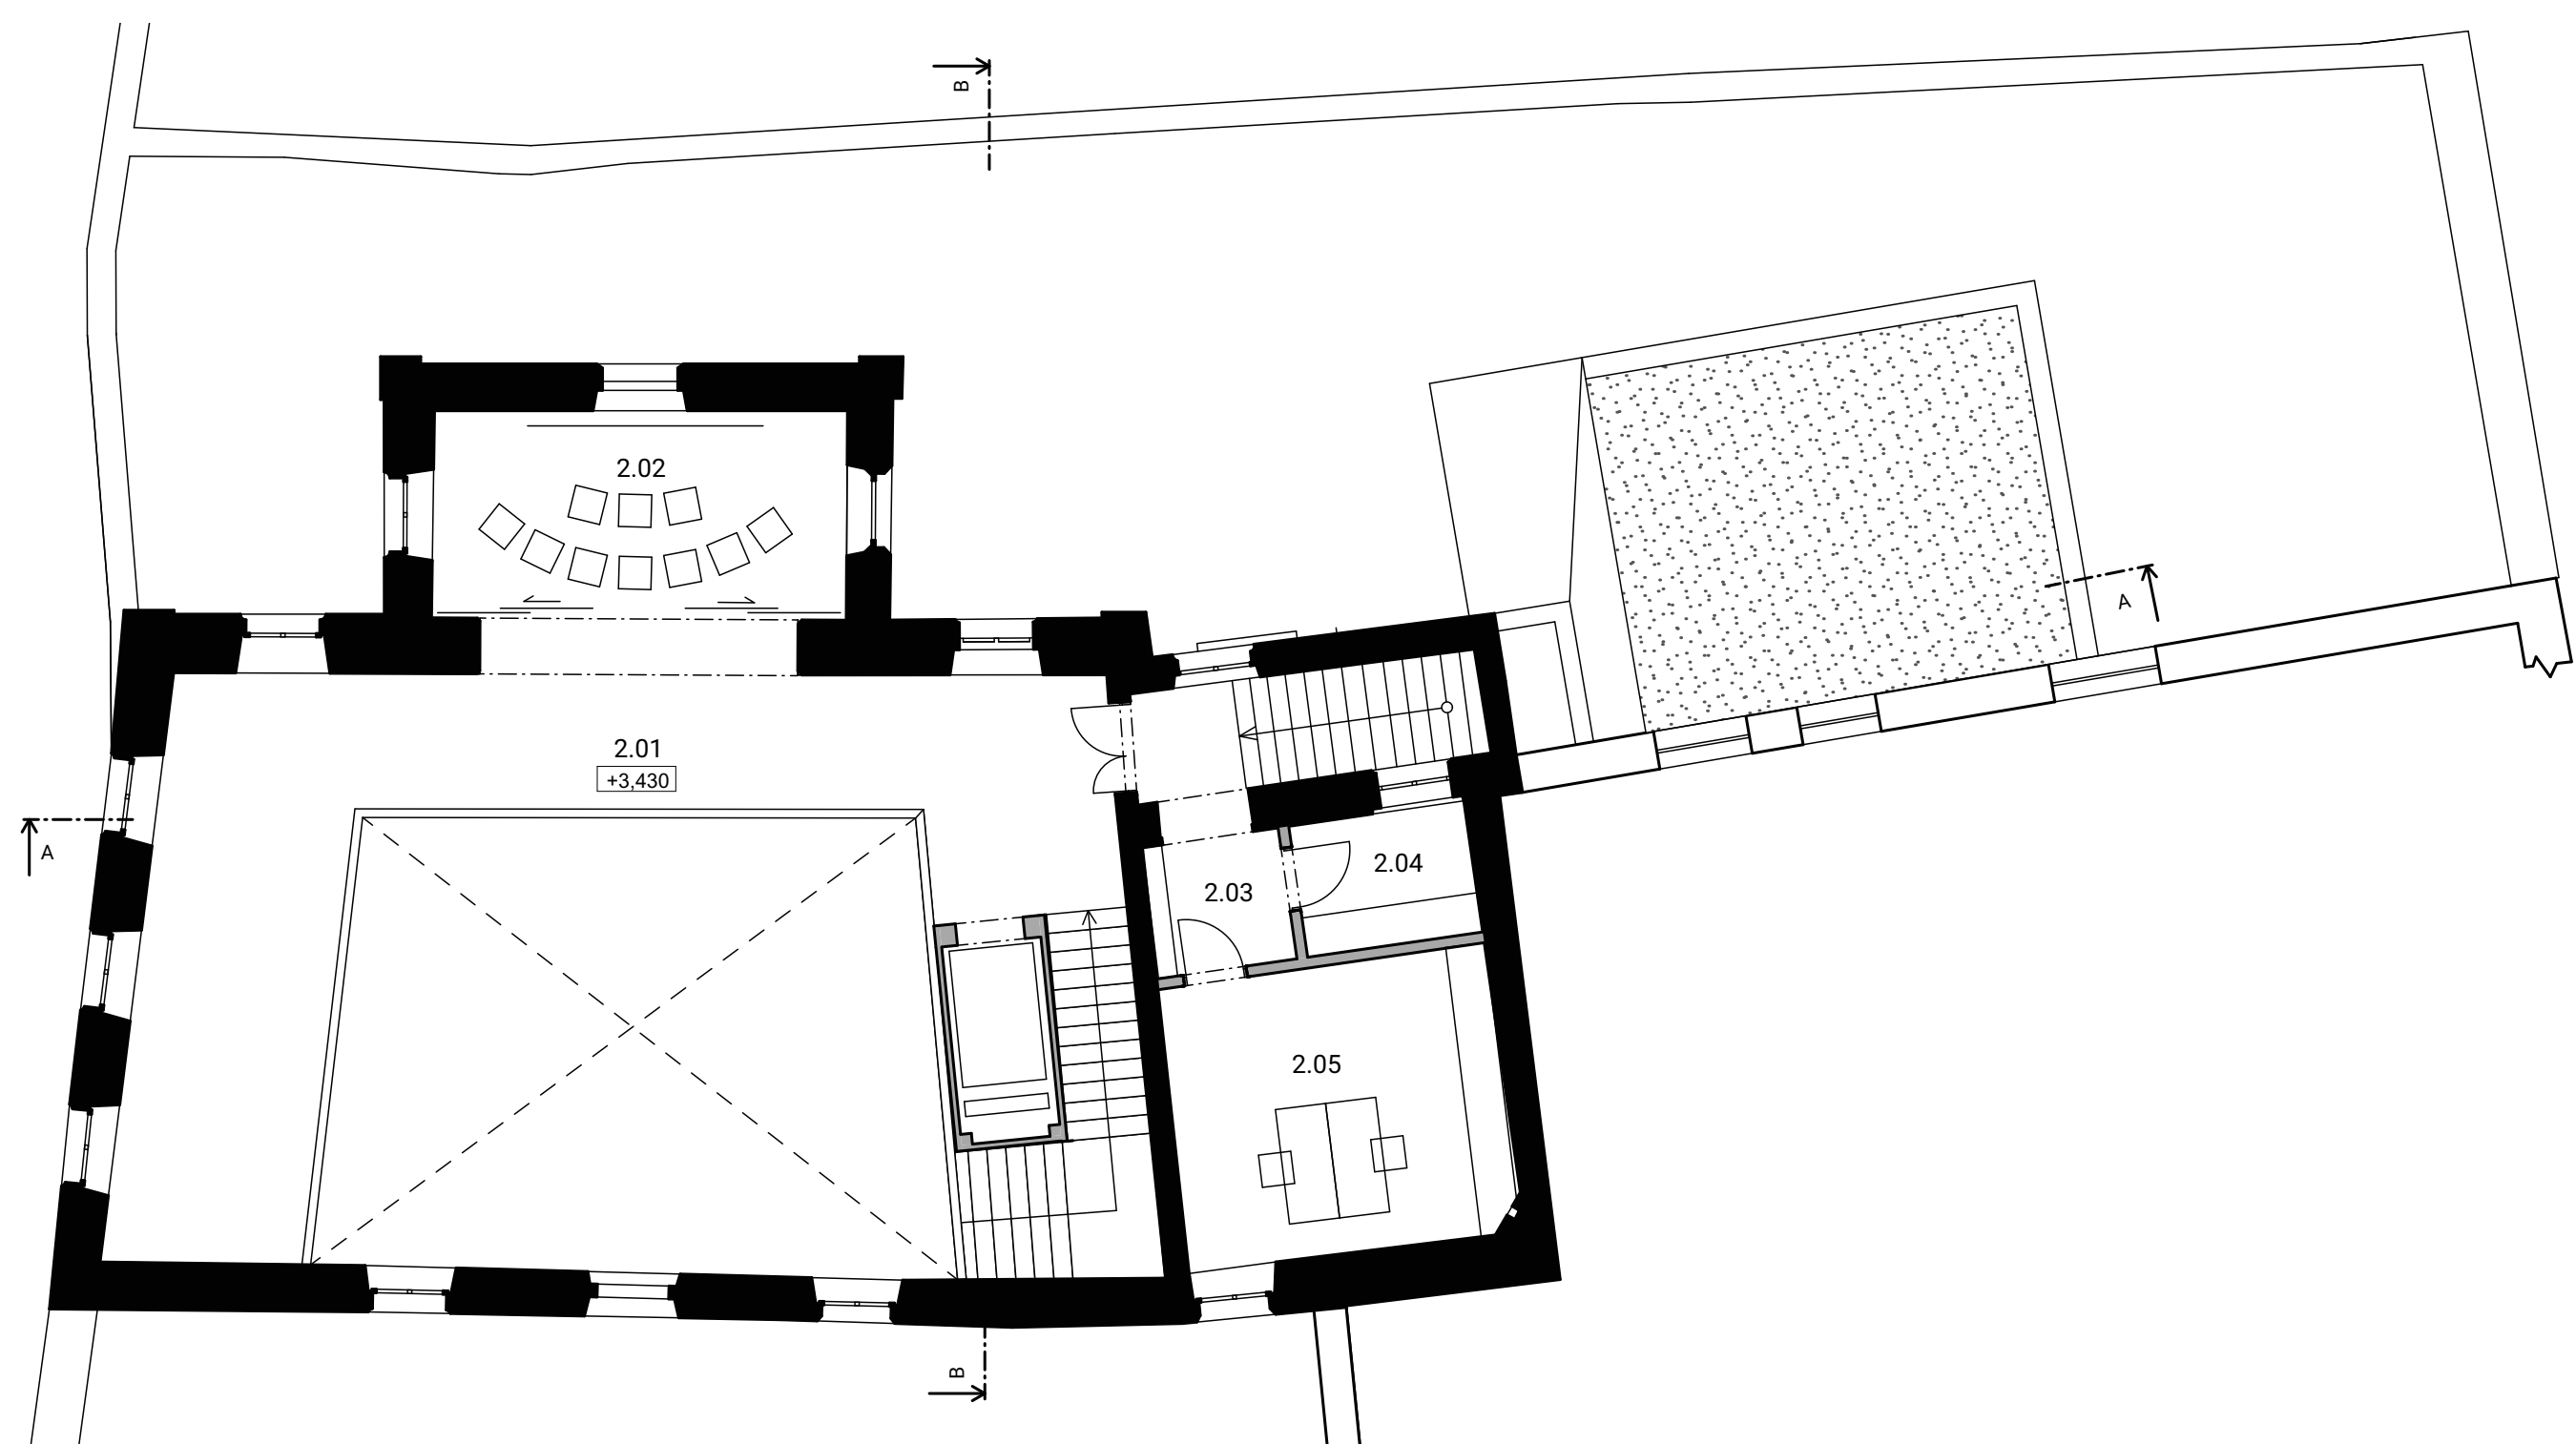


LEGENDA MIESTNOSTI 2.NP

2.01	Expozícia	51,45 m ²
2.02	Multimediálna miestnosť	6,57 m ²
2.03	Chodba	6,52 m ²
2.04	Skład	4,50 m ²
2.05	Kancelária	18,43 m ²

PÓDORYS 2.NP 1:100

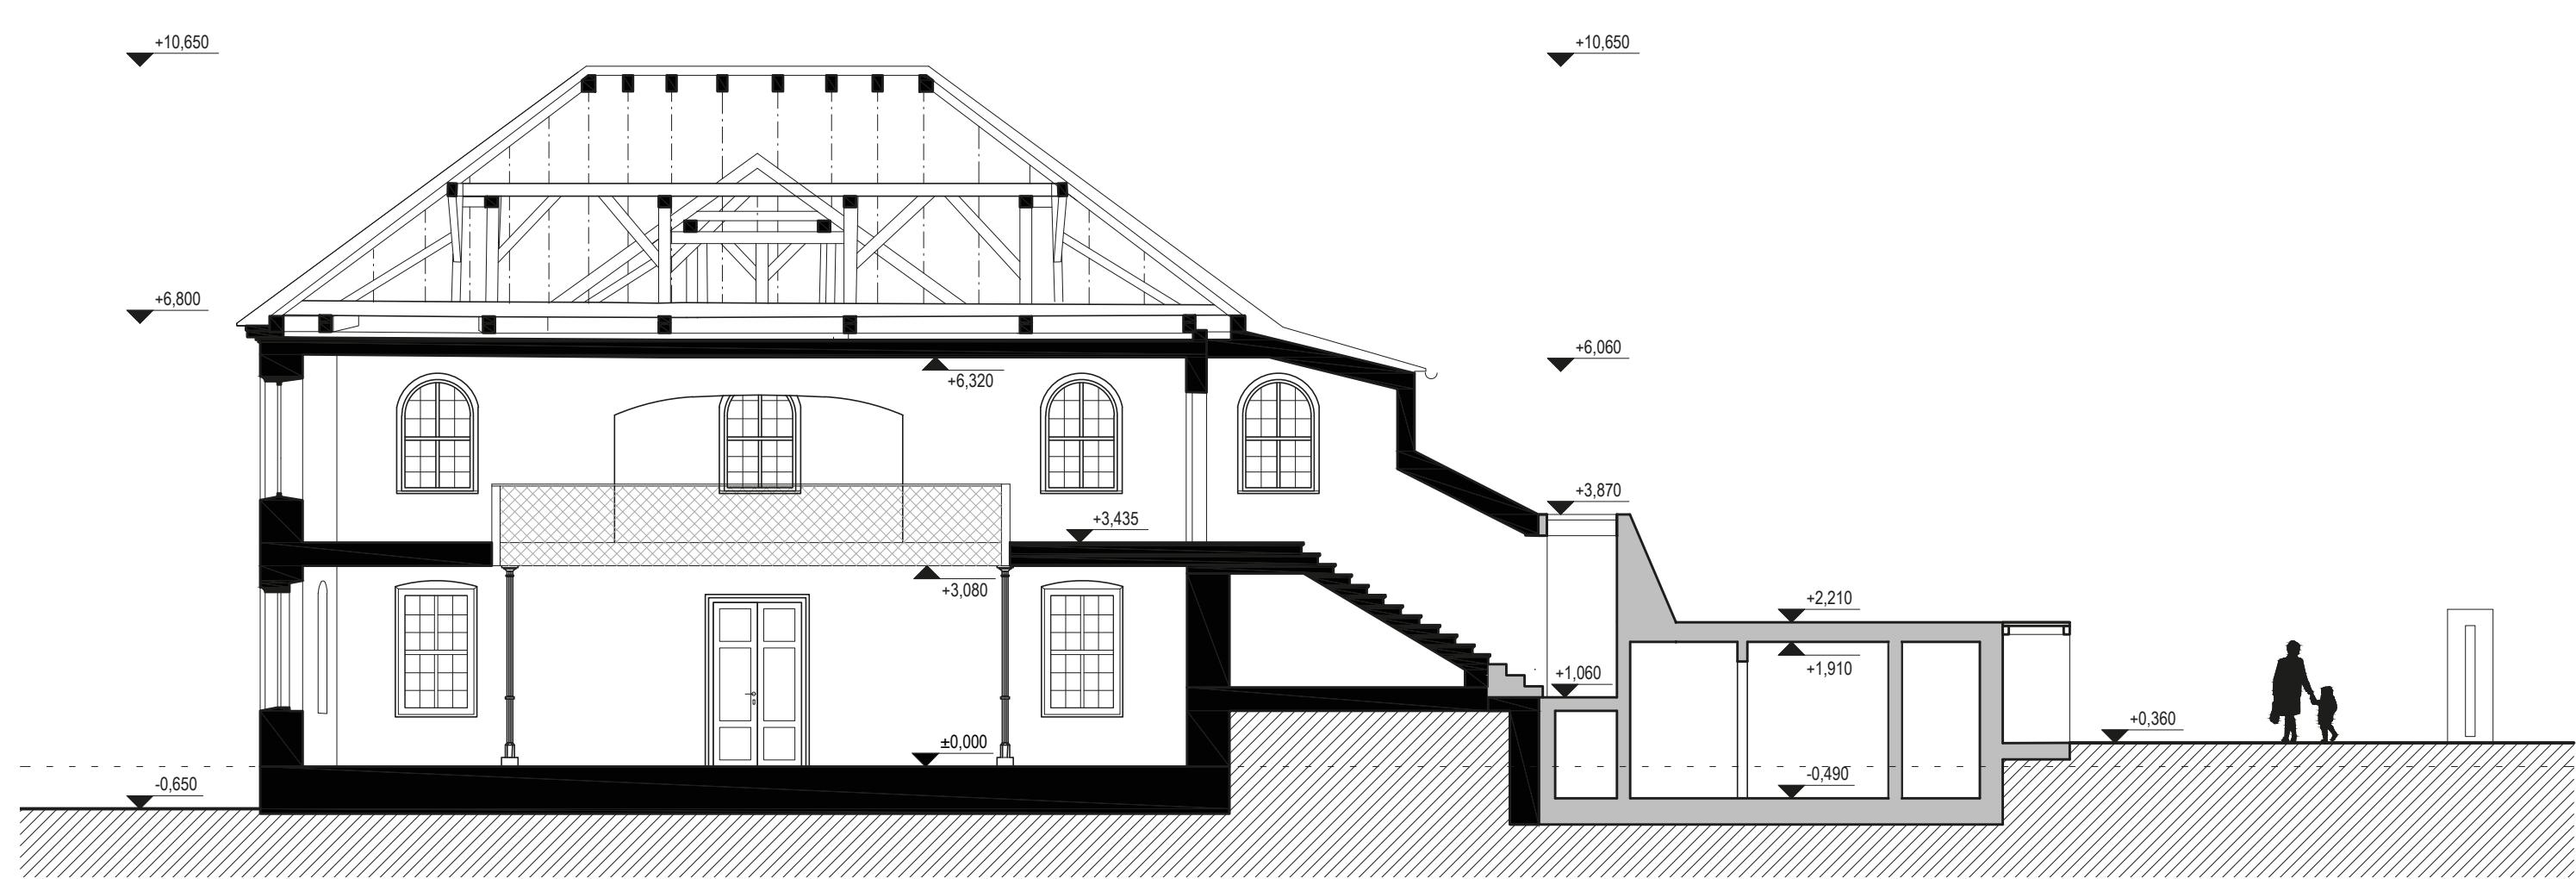

REZ A 1:100

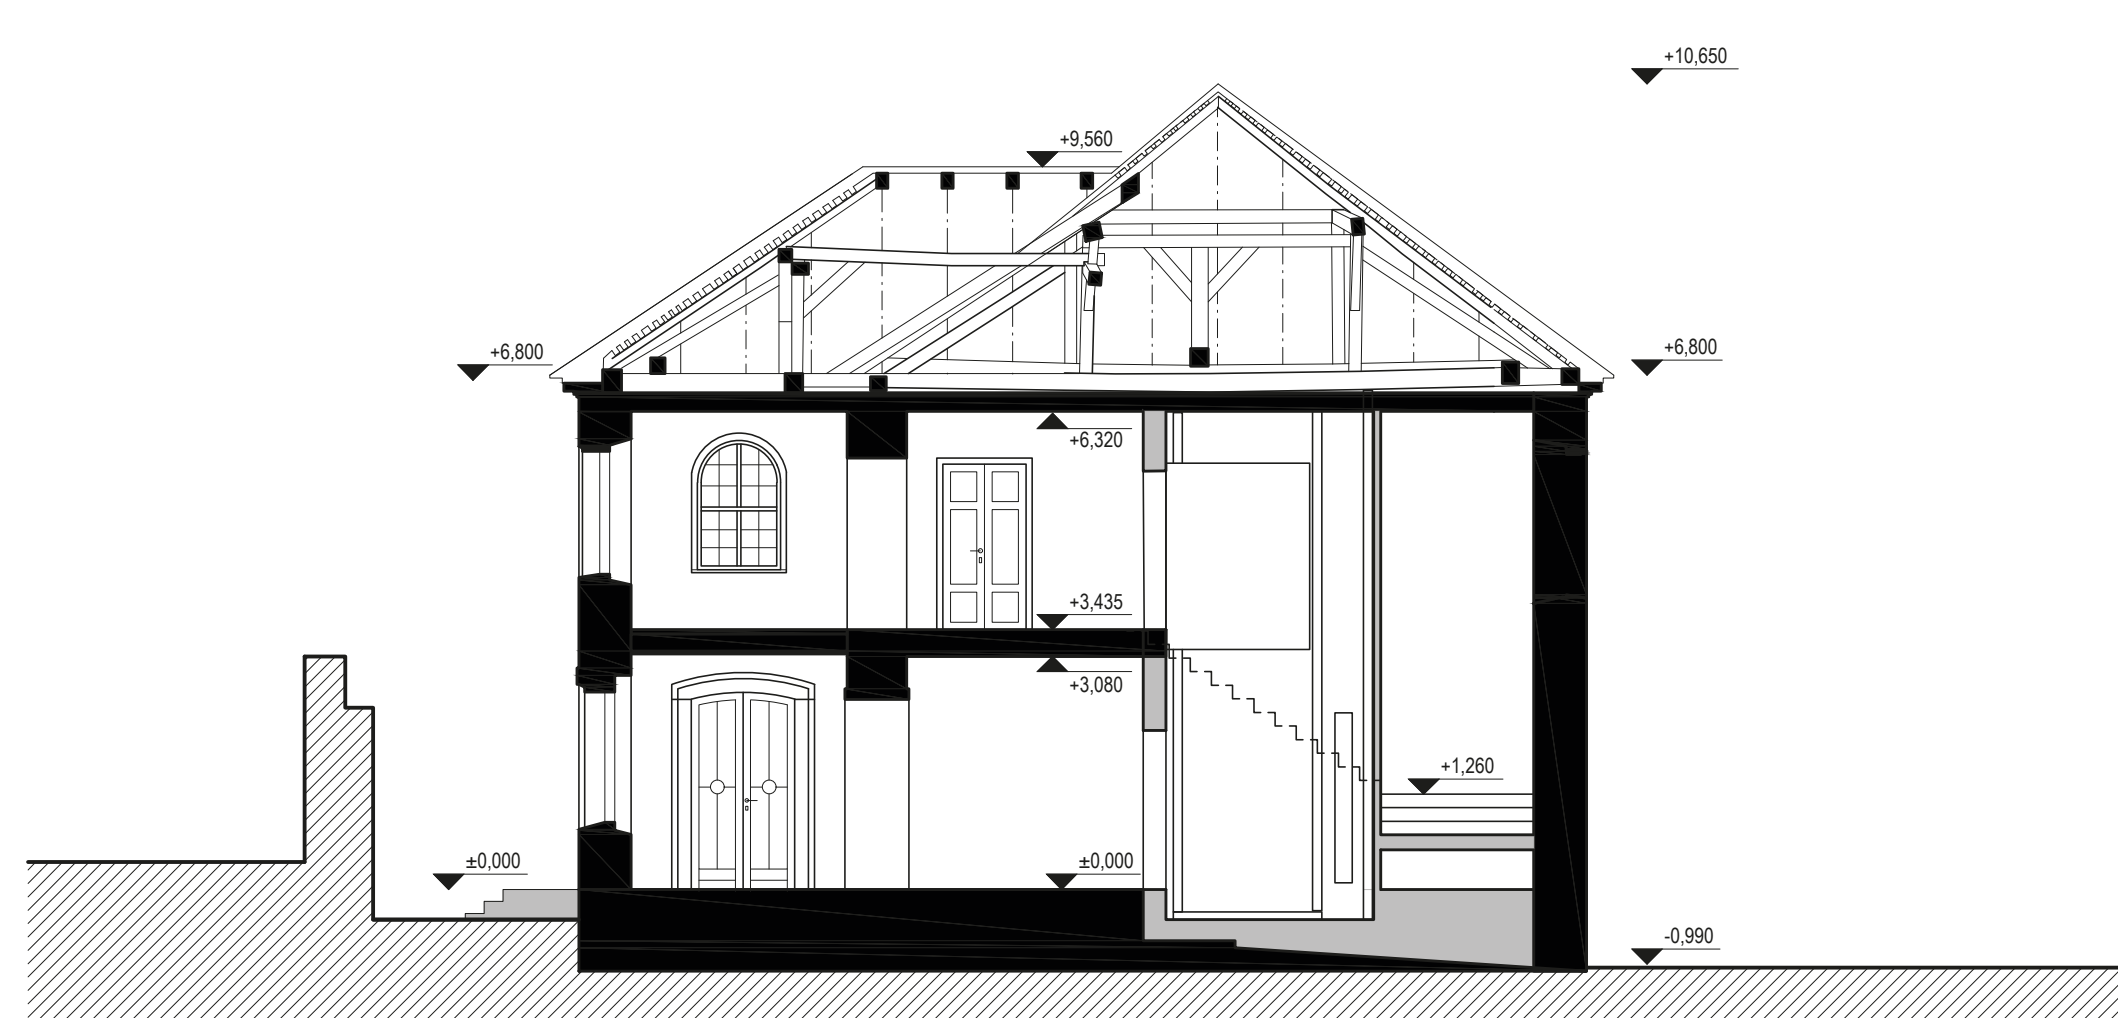

REZ B 1:100