




pôdorys 1NP 1:100

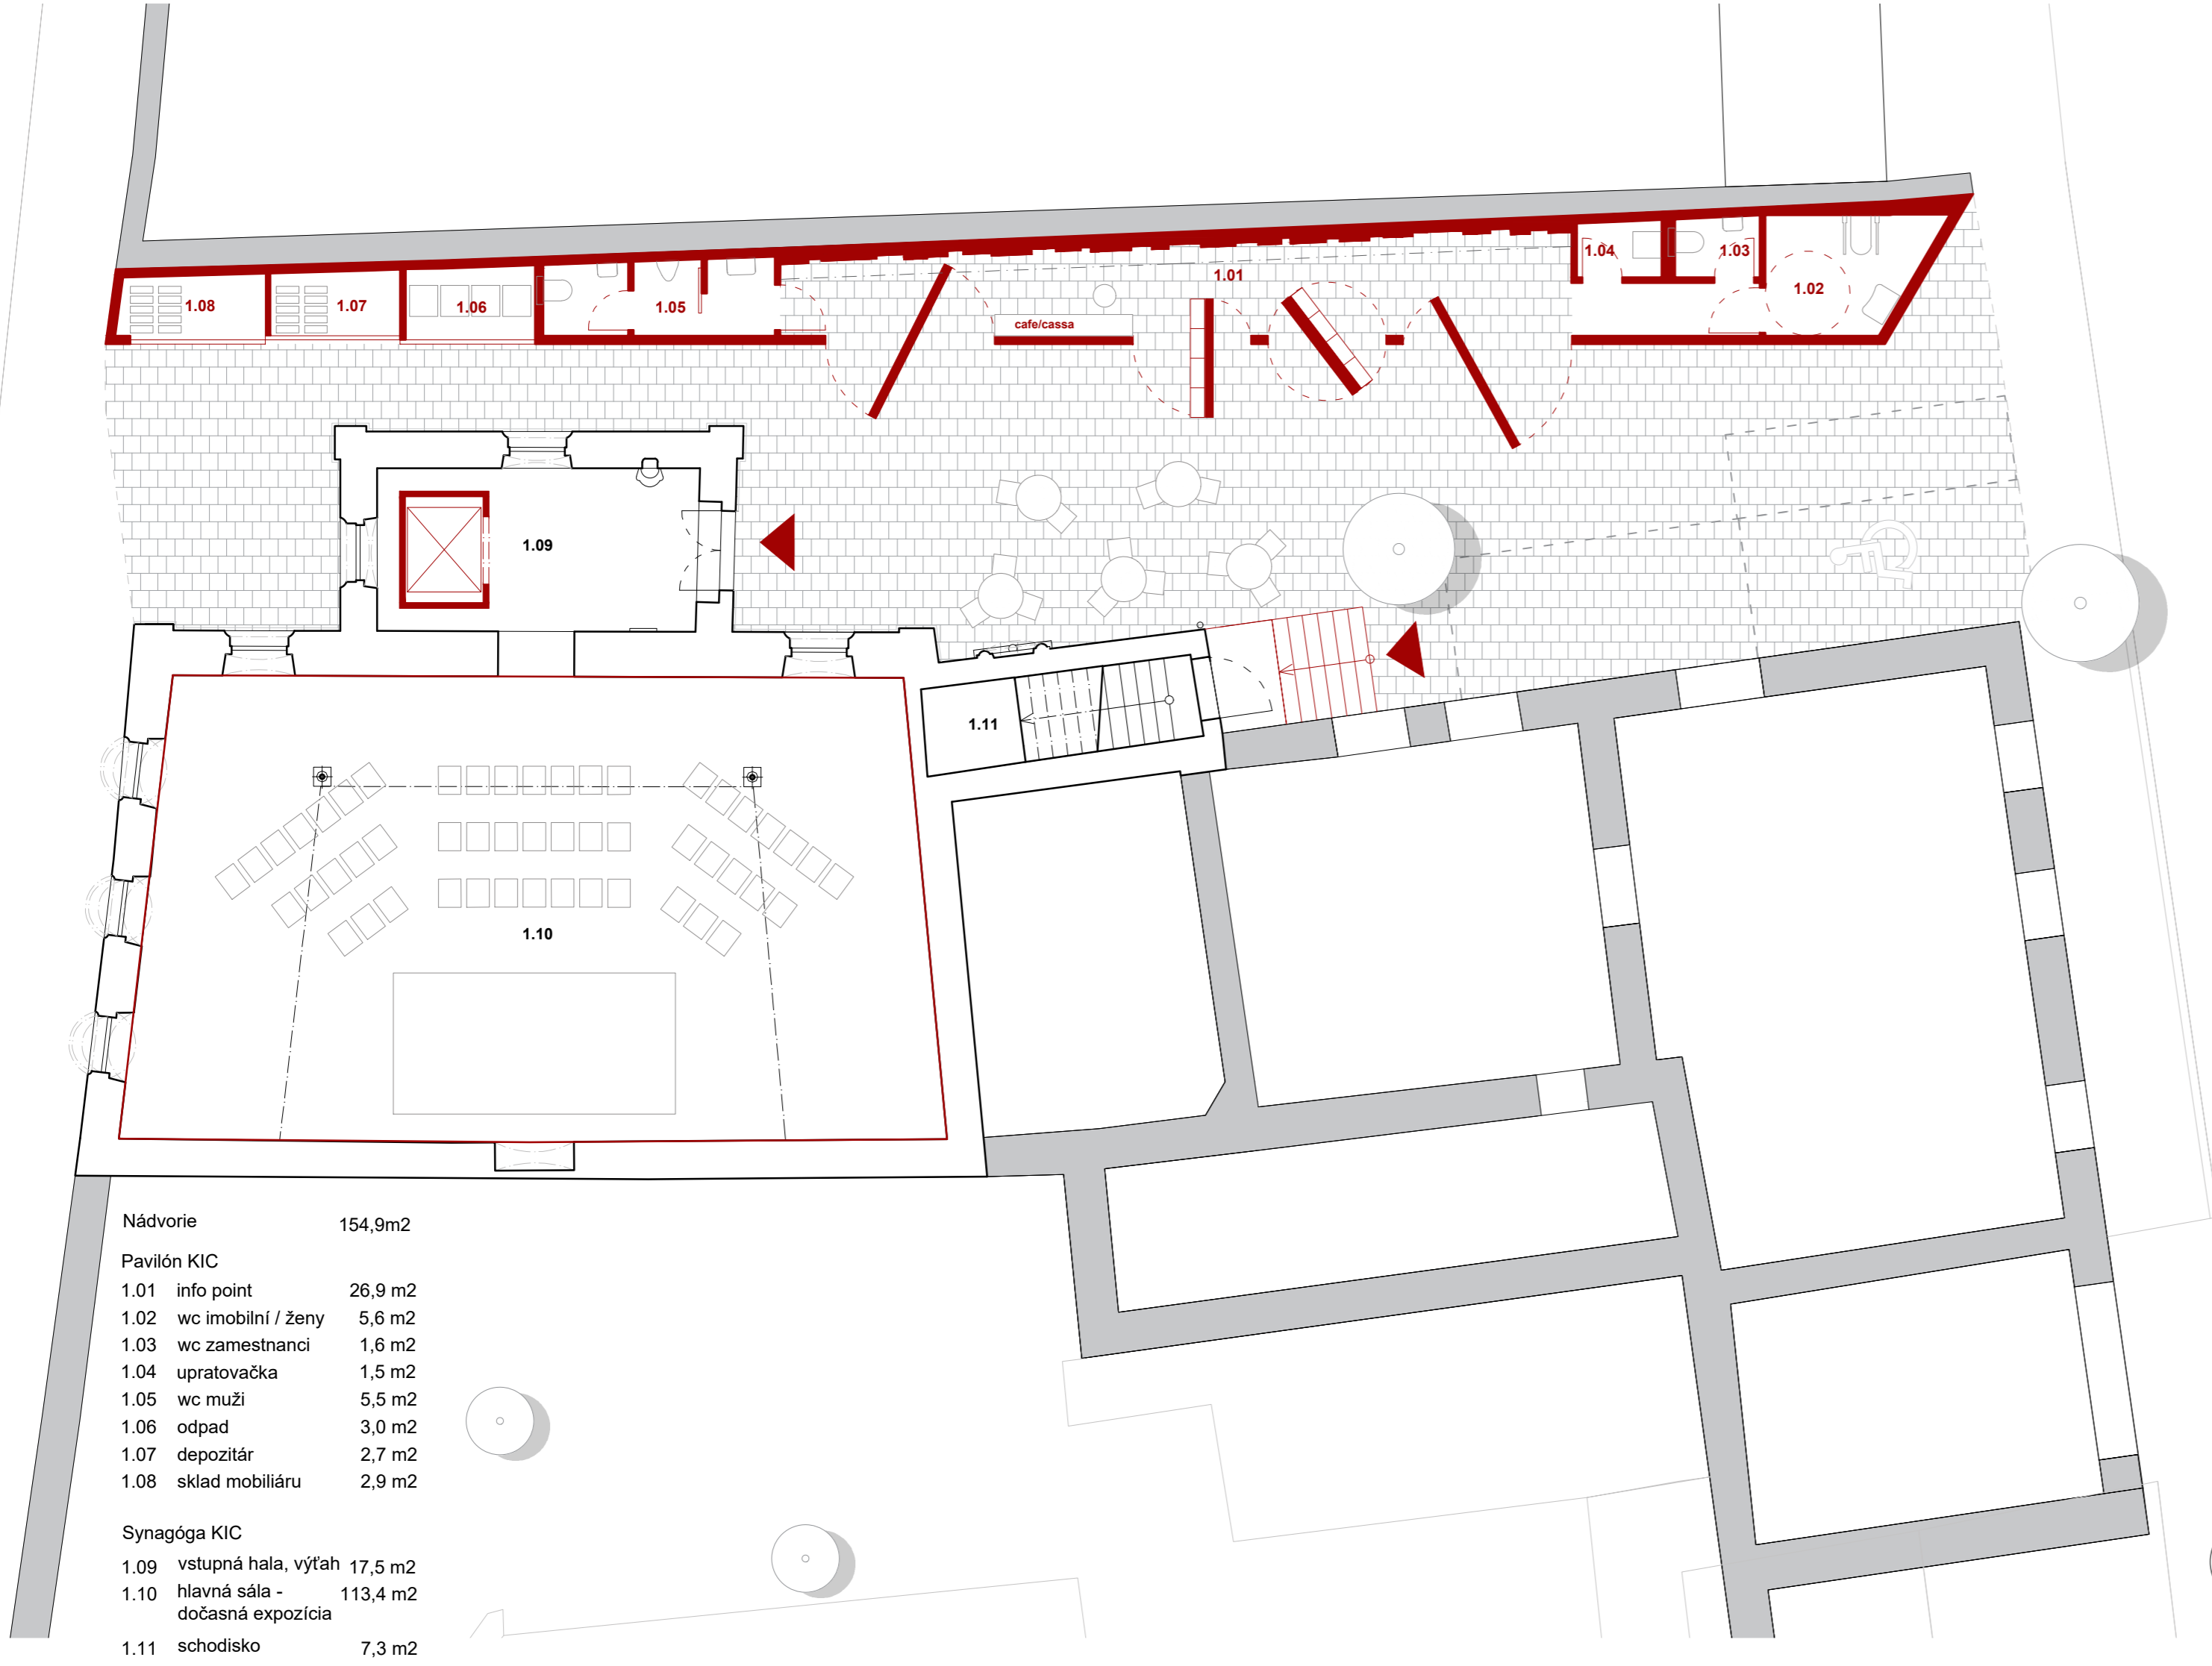


situácia 1:250

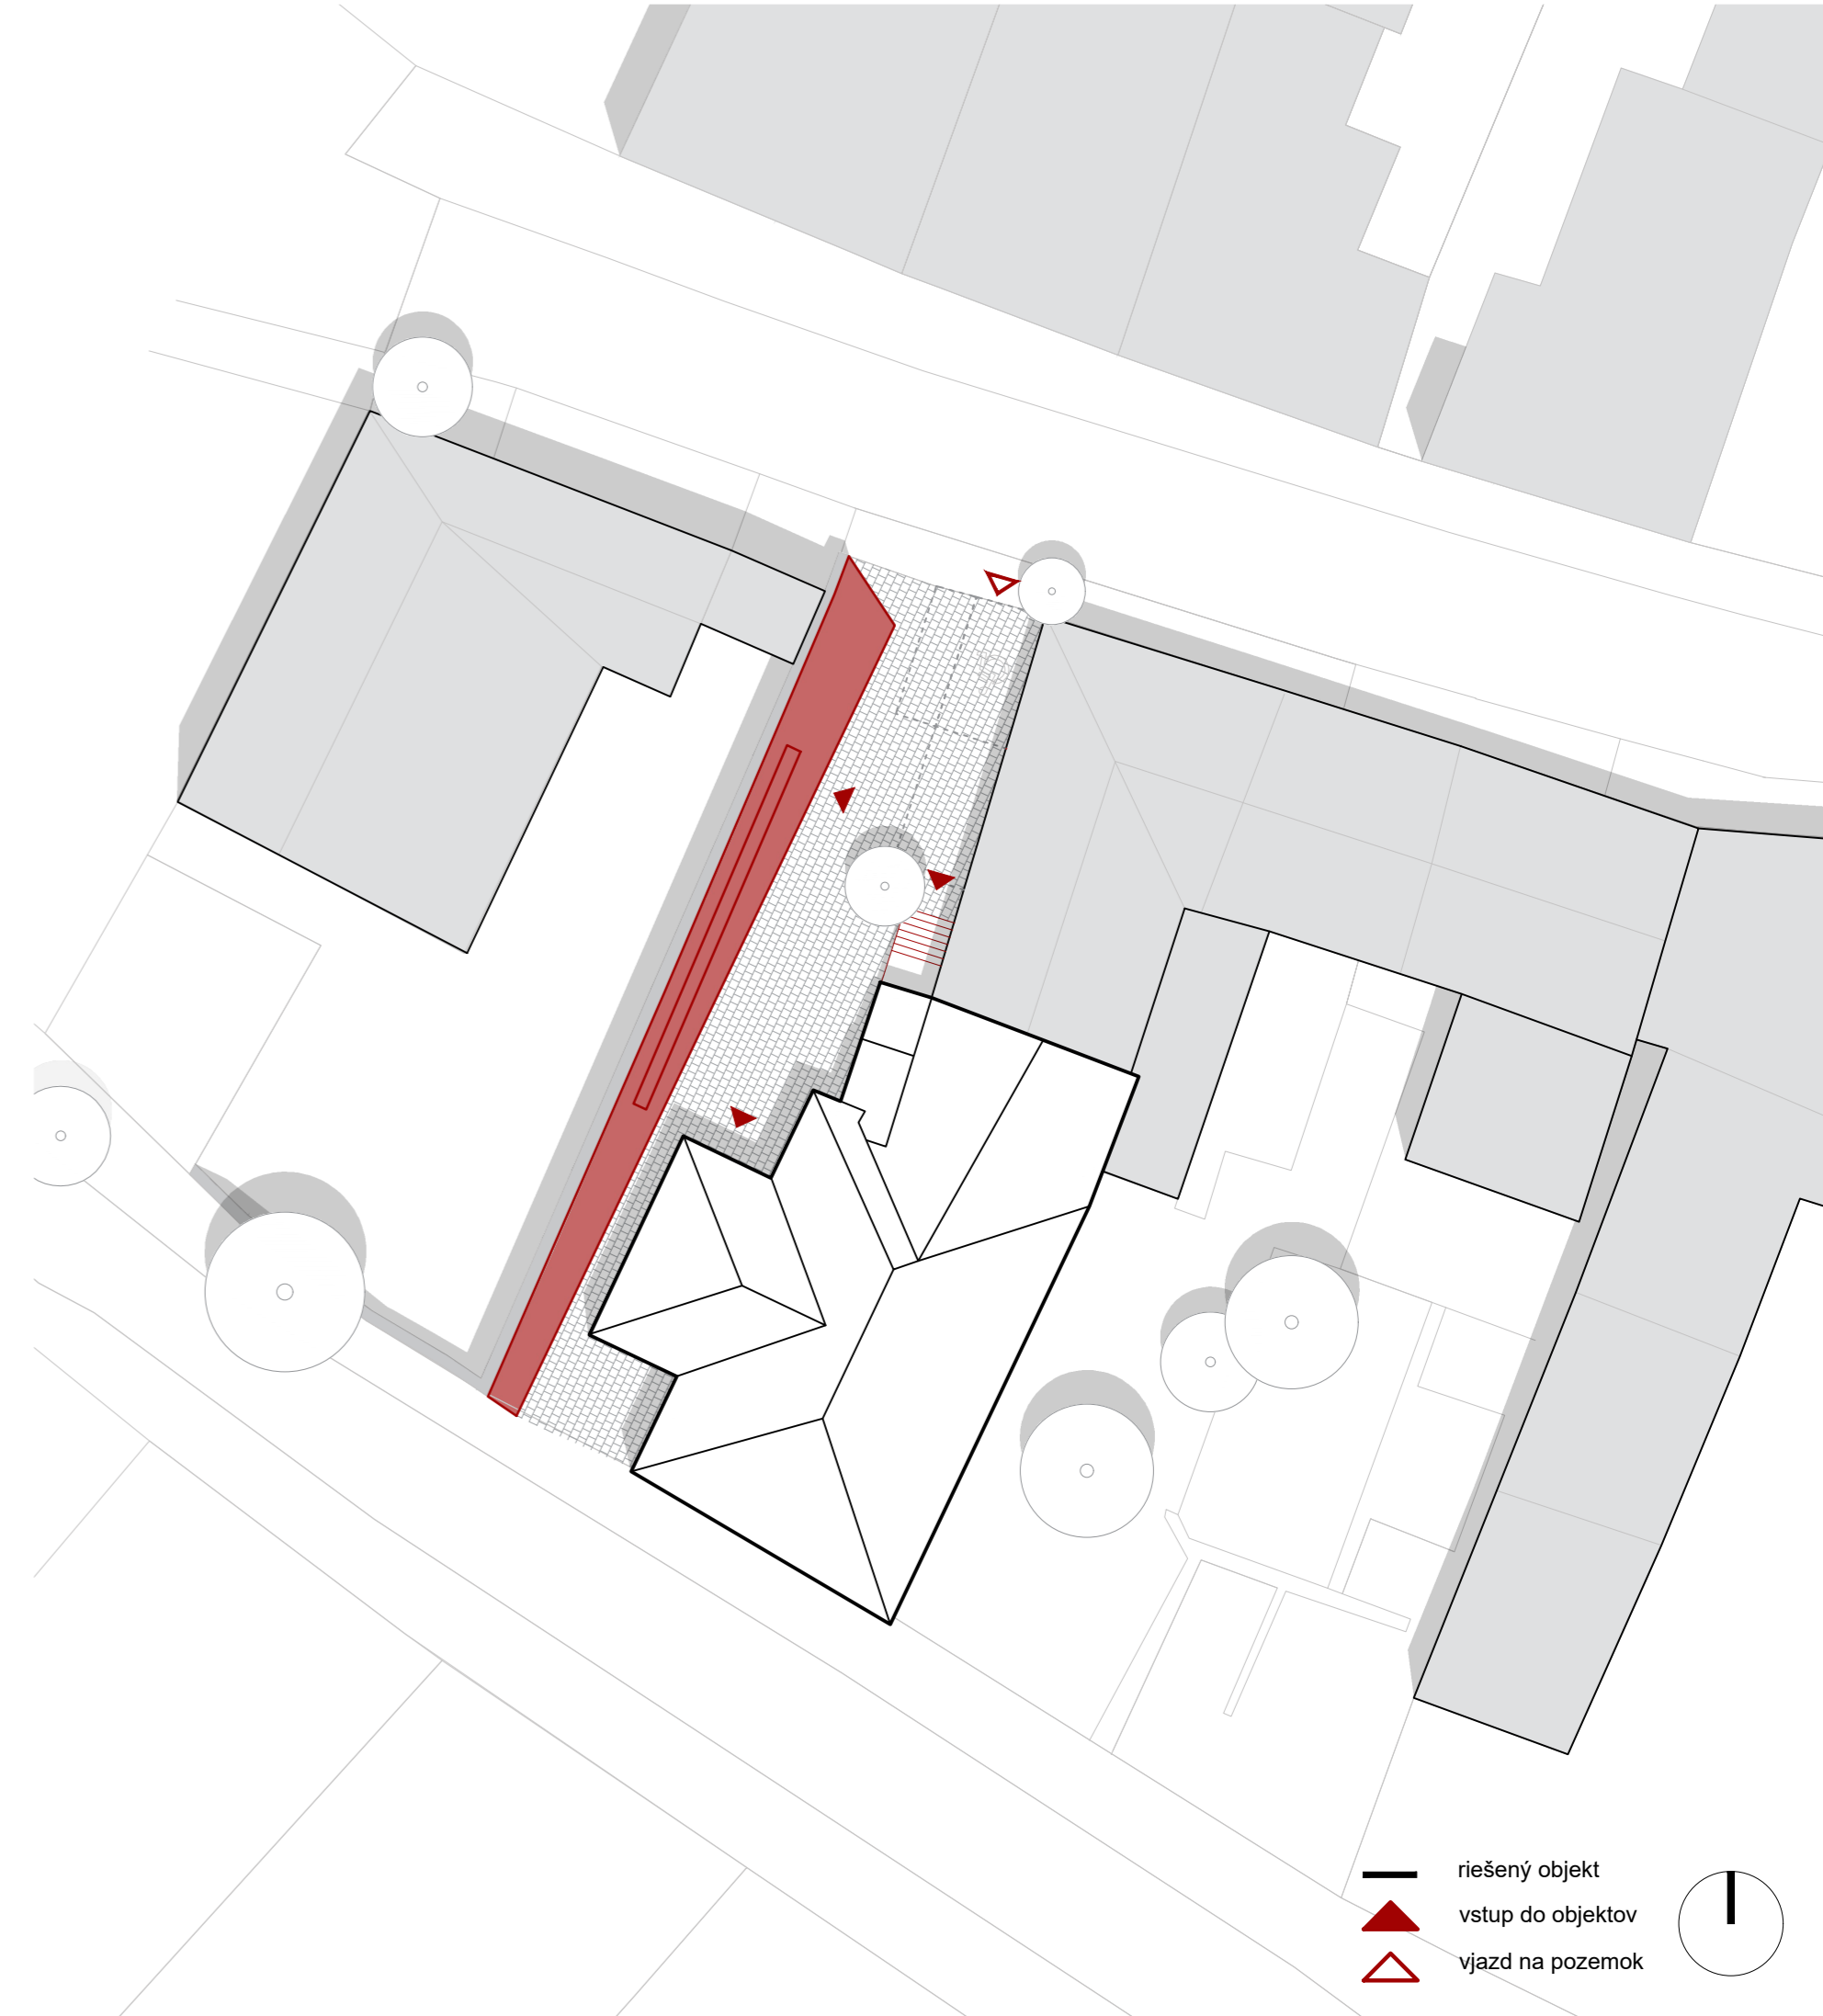

pôdorys 2NP 1:100

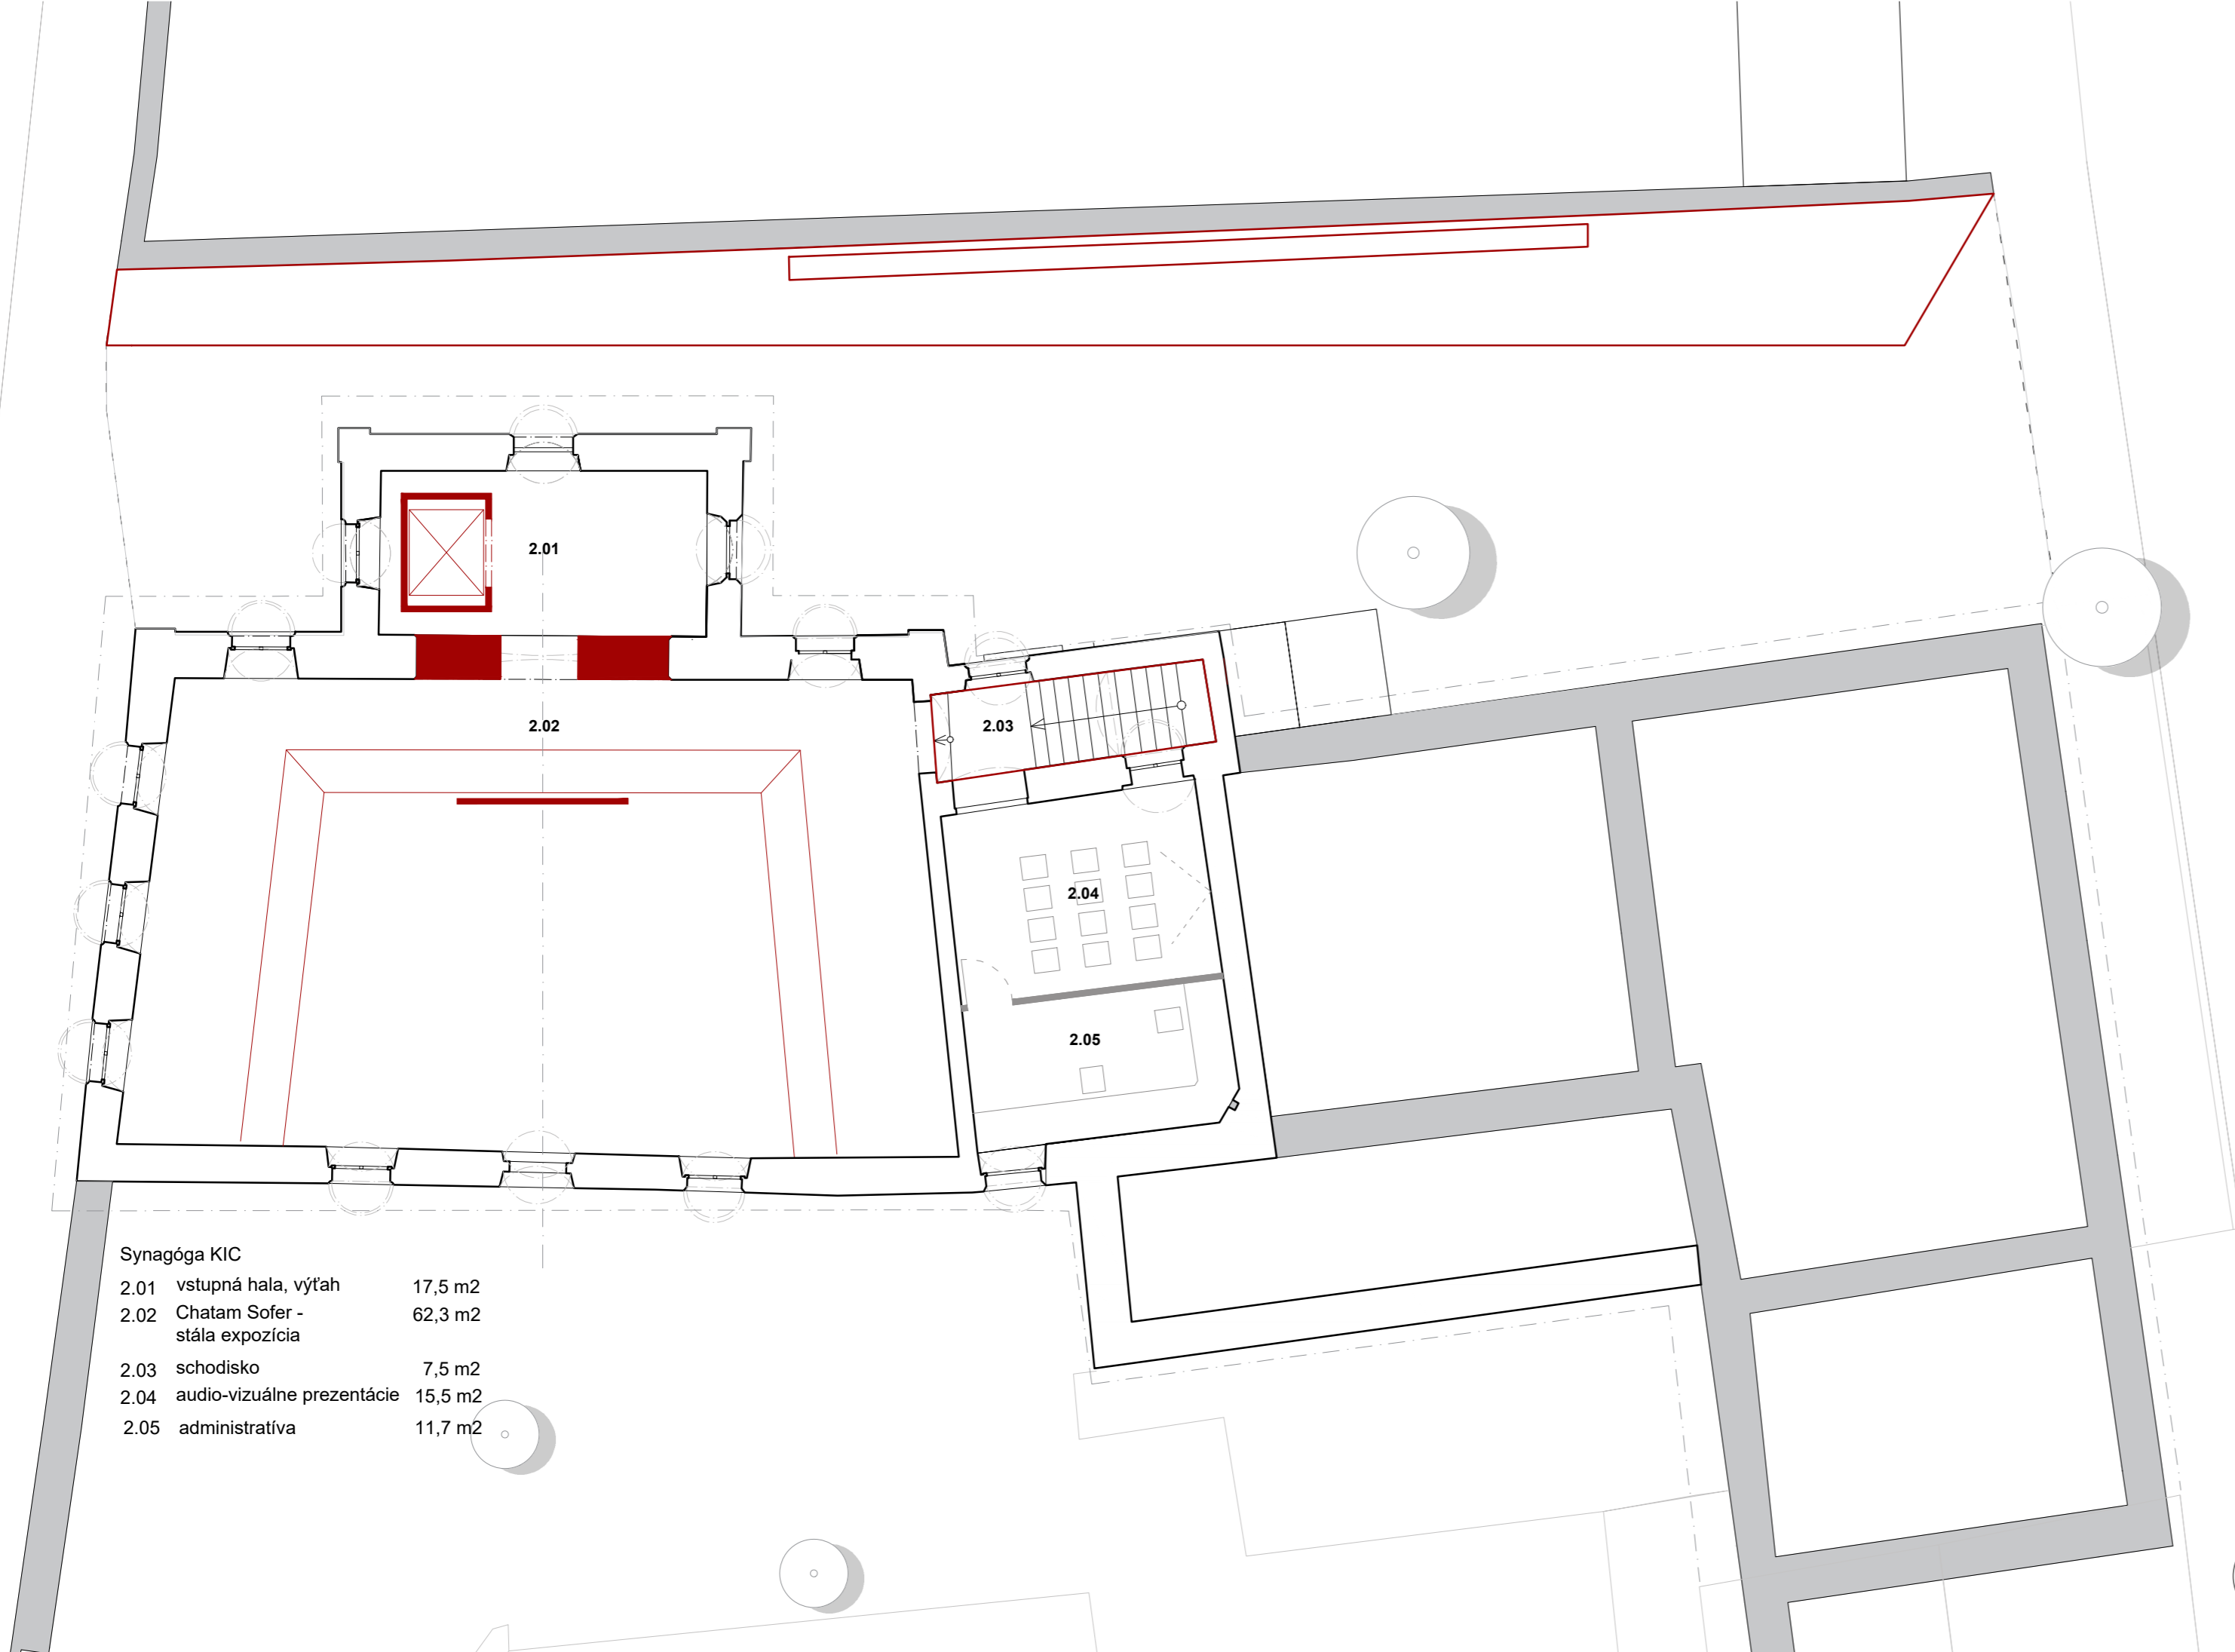

rez 1, 1:100

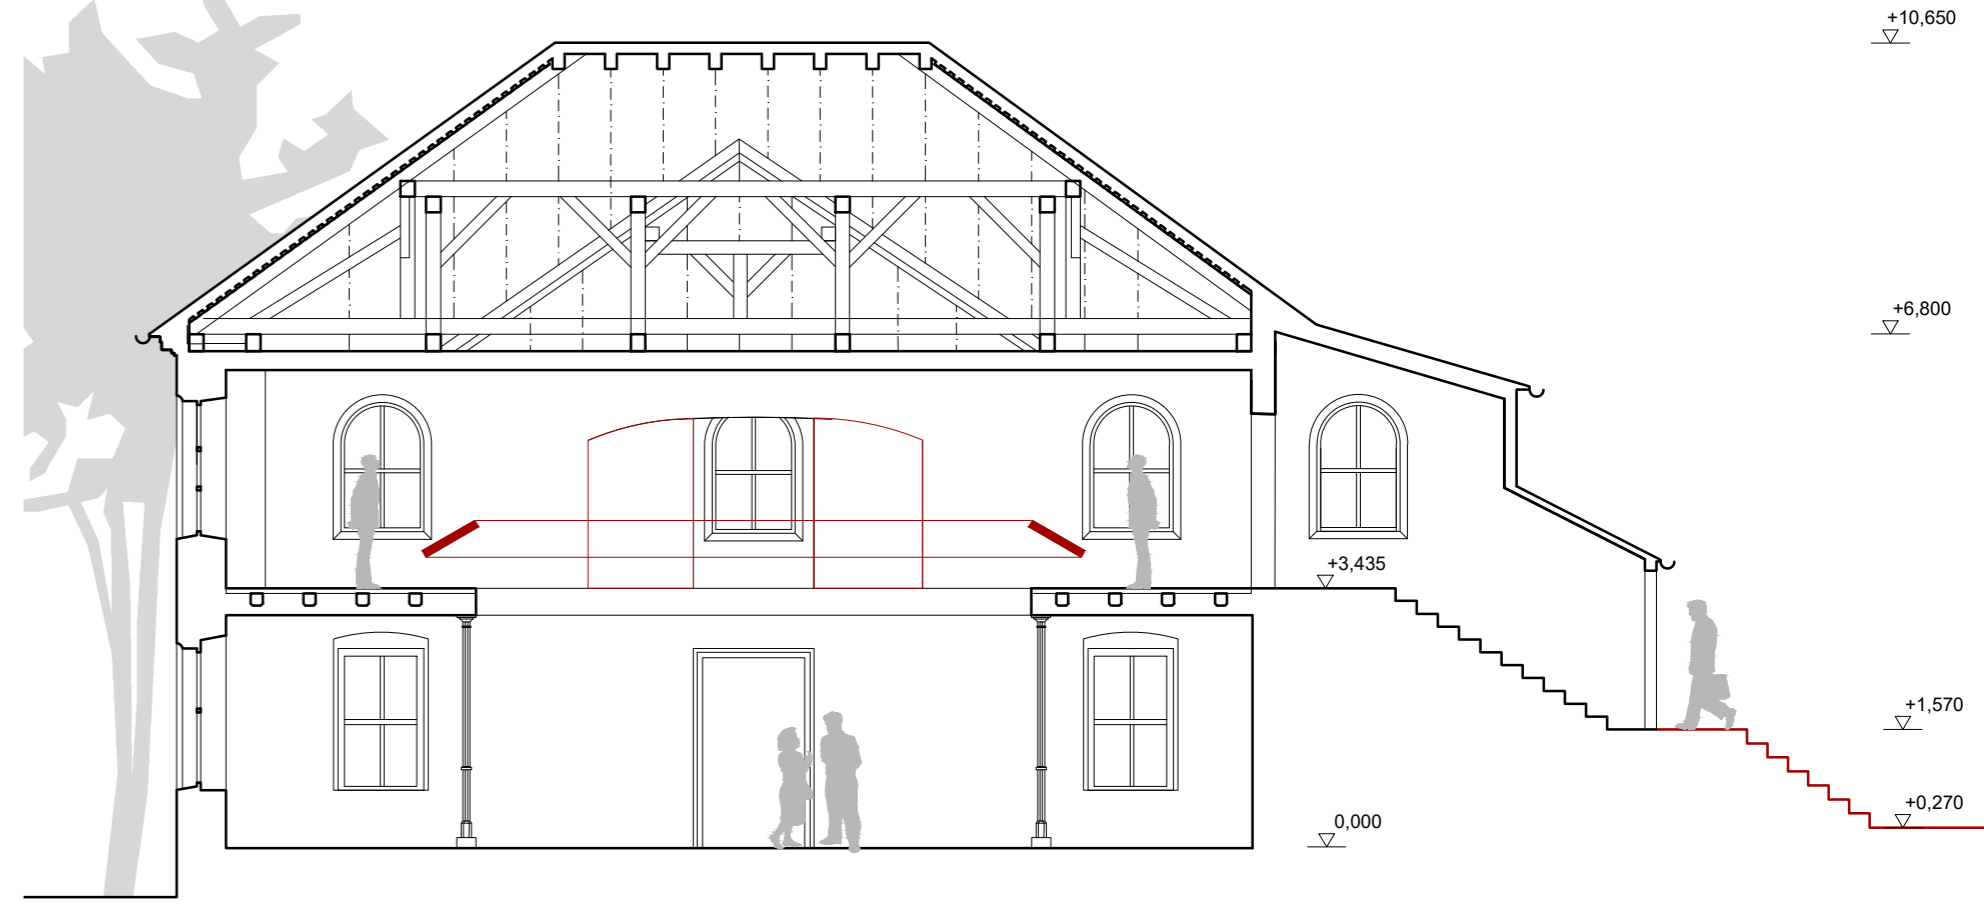

rez 2, 1:100

